



'SAPPHIRE BALUSTRADES' 01295 265500
 Topaz glass screen - 12mm clear toughened glass infill panel mounted on grade 316 satin polished stainless steel glass lugs fixed into concrete pavers, and external face brickwork. Glass to be fully etched to prevent persons from walking into screens

RC35 Polished concrete plinth by specialist - sample to be agreed with architect prior to manufacture

'WADE' non trapped gully with chamfered concrete surround to form gradient to gully

Smooth finish concrete edgings - sample to be agreed with architect prior to manufacture

Marshalls 'Charnwood' textured concrete paving
 450x450x50SQ paving slabs - Colour Ref French Grey
 on 50mm concrete base on 150mm of well compacted and consolidated hardcore sub-base

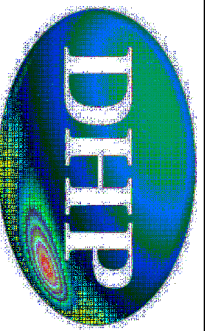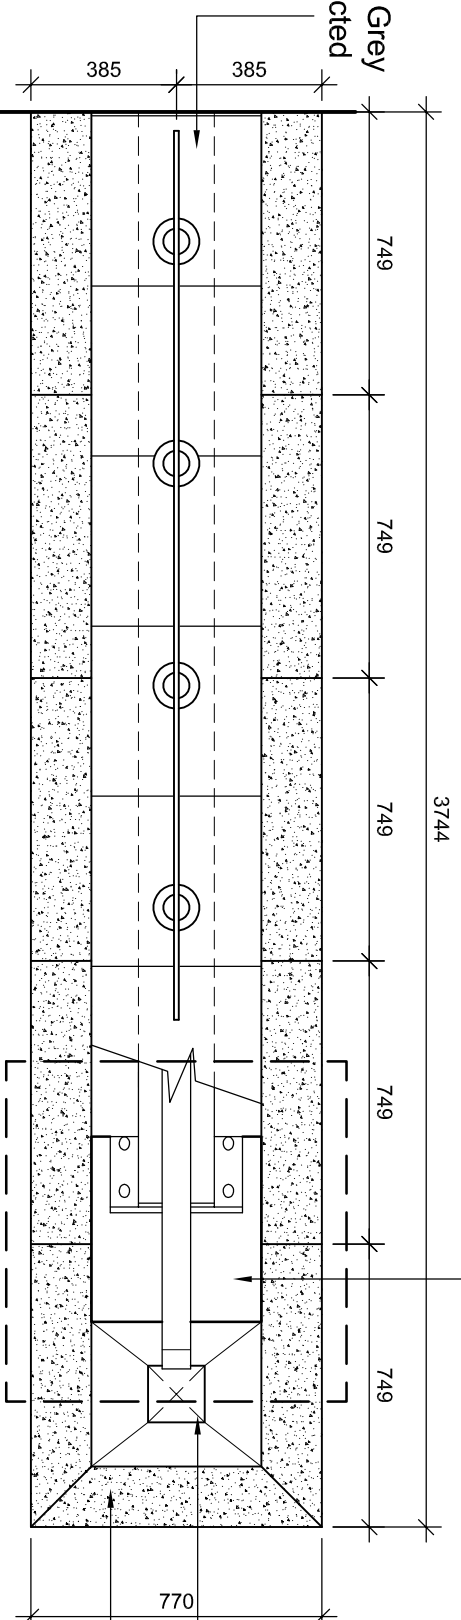

PROPERTY CONSULTANTS

Email: business@dhpuuk.co.uk
 Web: www.dhpuuk.co.uk

243 Brooklands Road
 Weybridge
 Surrey KT13 0RH
 Tel: 01932 850100
 Fax: 01932 841800

KEYPLAN

Rev.	Description	Date	Chk'd

Job
**ST. MARGARET CLITHEROW
 CATHOLIC PRIMARY
 SCHOOL, NEASDEN
 LONDON, NW10 0BG**

Number	Revision
4282/113	

Drawing
GLASS SCREEN DETAILS

Scales	Date	Drawn	Checked
1:10@A3	09/2009	SP	